


The original of this drawing document was prepared by Loiederman Soltesz Associates, Inc. (LSA). If this document was not obtained directly from LSA and/or it was transmitted electronically, LSA cannot guarantee that unauthorized changes and/or alterations were not made by others. If verification of the information contained hereon is needed, contact should be made directly with LSA. LSA makes no warranties, express or implied, concerning the accuracy of any information that has been transmitted by electronic means.

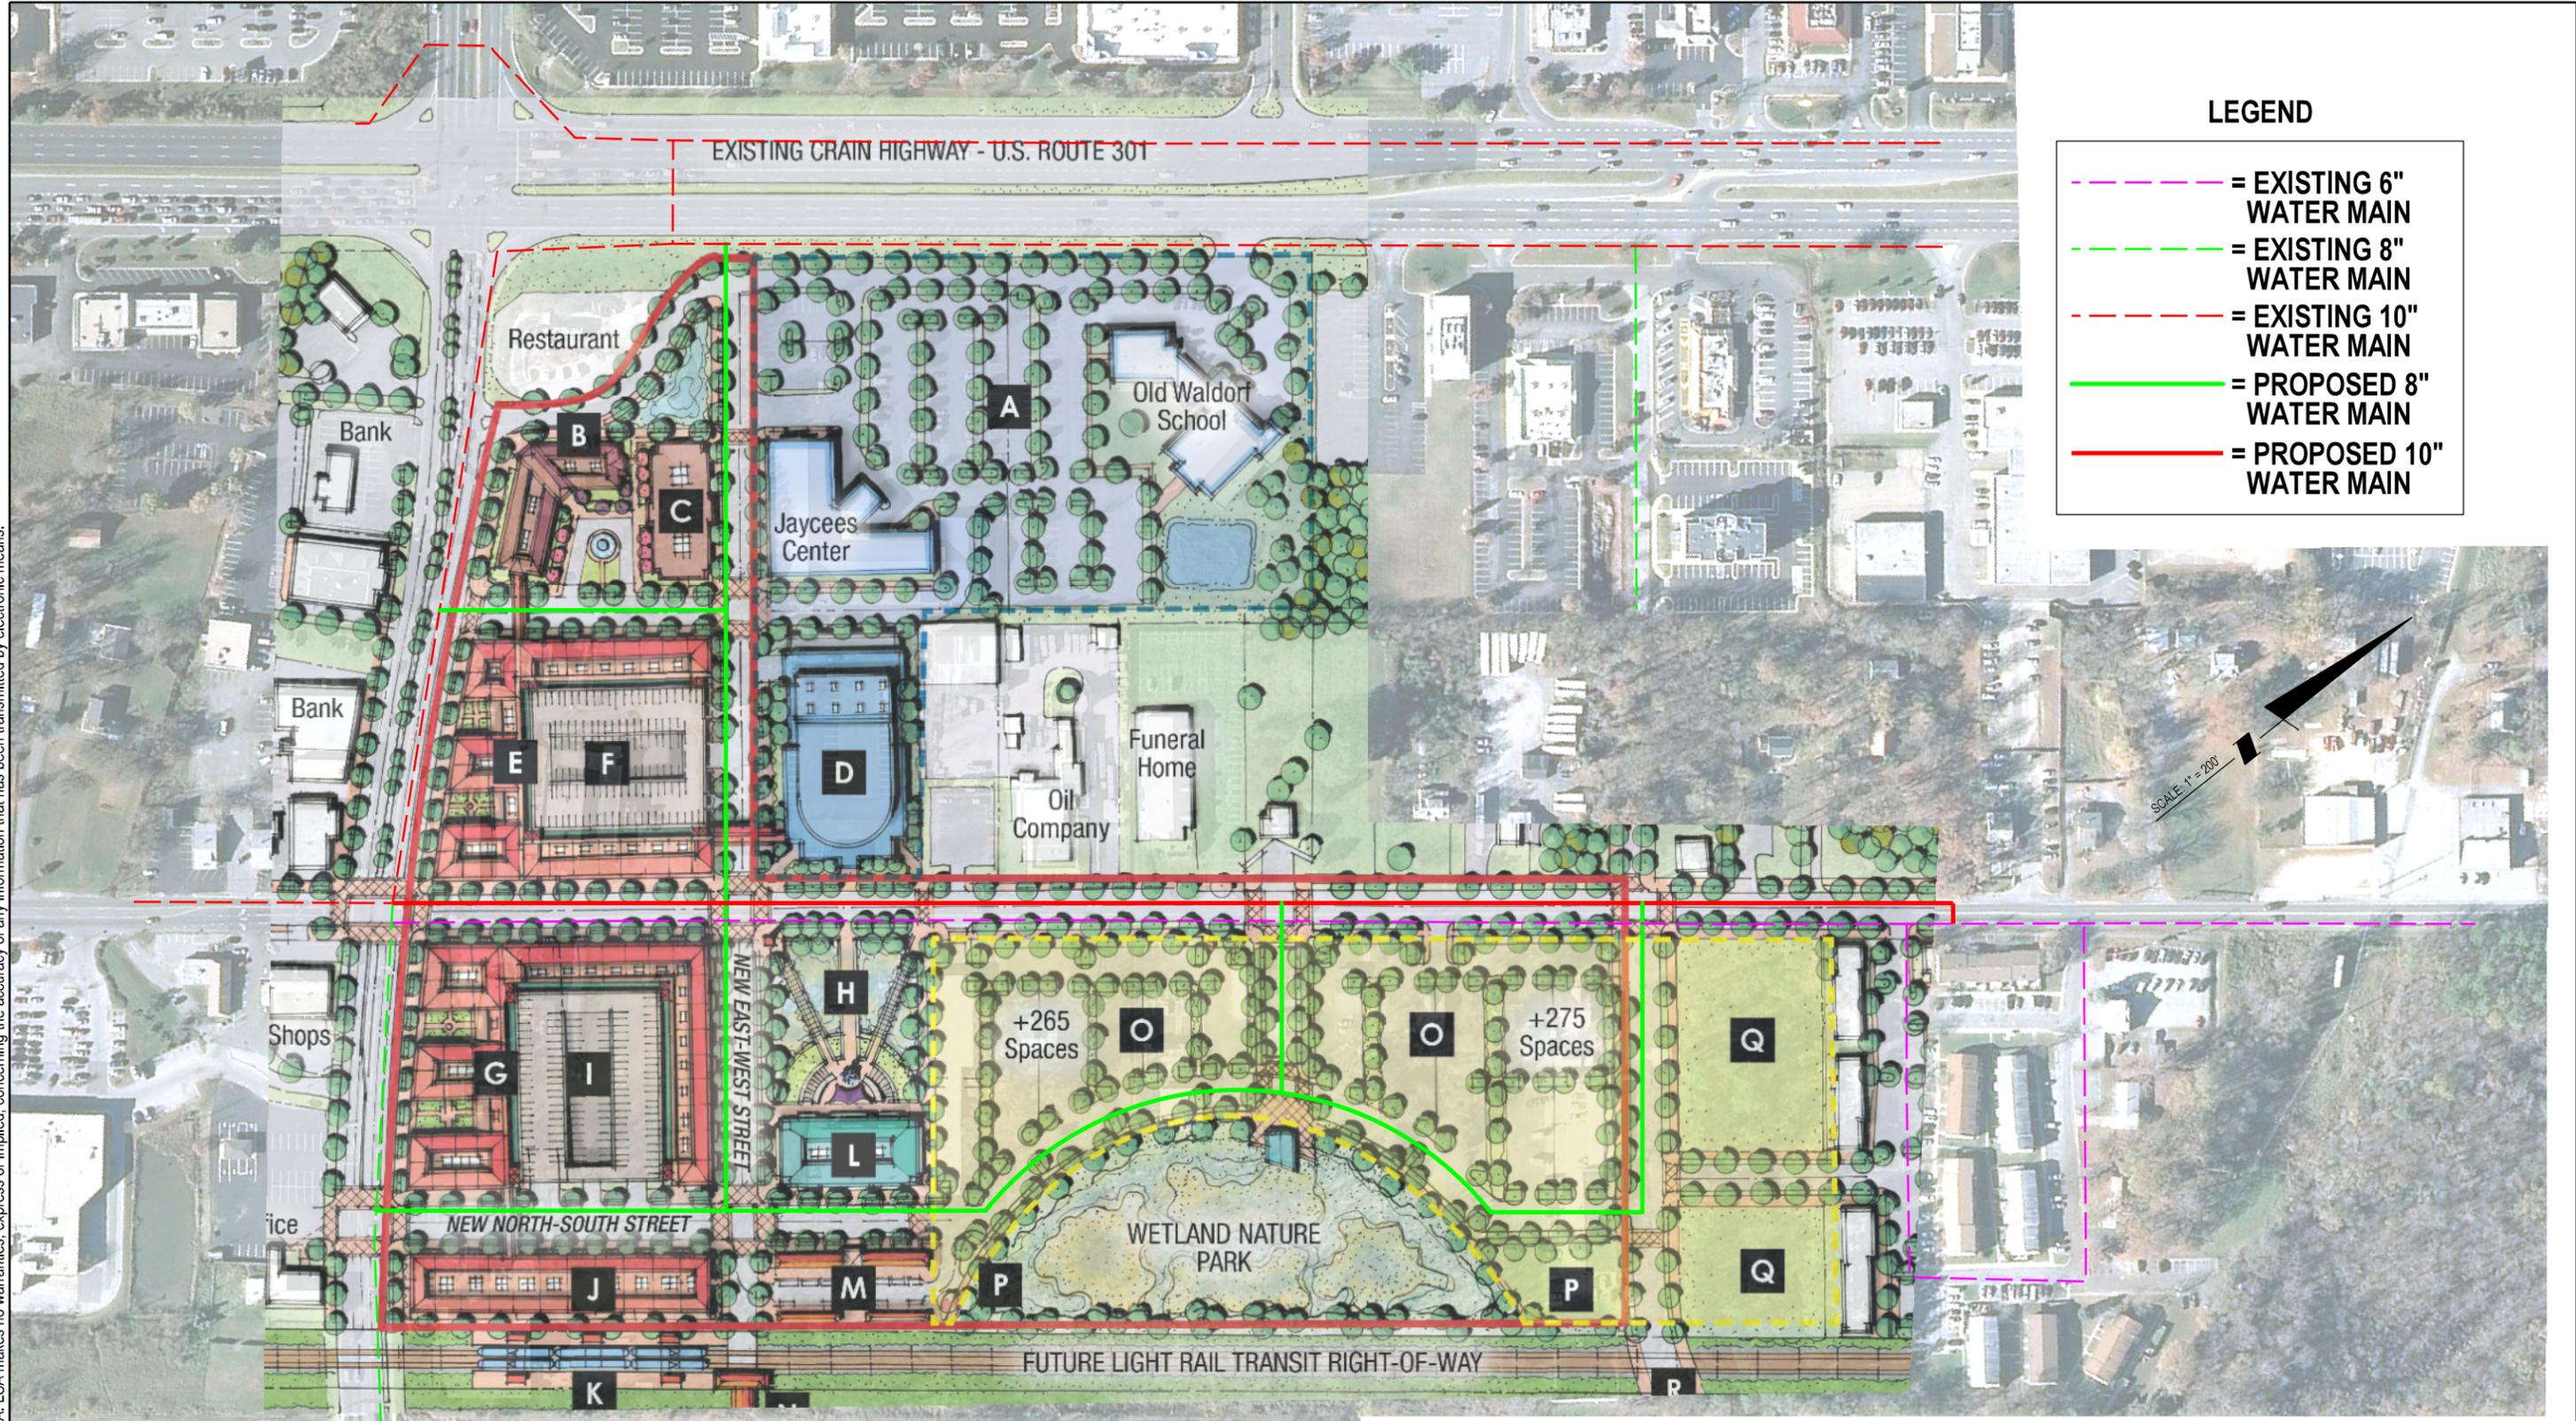

**LEGEND**

- = EXISTING 6" WATER MAIN
- = EXISTING 8" WATER MAIN
- = EXISTING 10" WATER MAIN
- = PROPOSED 8" WATER MAIN
- = PROPOSED 10" WATER MAIN



**Loiederman Soltesz Associates, Inc.**  
 401 Post Office Road, Suite 103  
 Waldorf, MD 20602  
 301.870.2166 FAX.301.870.2884

EXHIBIT W.5: PUBLIC WATER SYSTEM SCHEMATIC  
 PHASE 1 DEVELOPMENT  
 WALDORF URBAN REDEVELOPMENT CORRIDOR  
 6TH ELECTION DISTRICT  
 CHARLES COUNTY, MARYLAND

JOB NO.	1296-06-00	SCALE	1" = 200'	DATE	1/23/13
---------	------------	-------	-----------	------	---------