

NOTE:  
 This drawing, specifications, and work produced by Vista Design, Inc. (VDI) for this project are instruments of service for this project only, and remains the copyrighted property of VDI. Reuse or reproduction of any of the instruments of service of VDI by the Client or assigns without the written permission of VDI will be at the Client's risk and be a violation of the copyright laws of the United States of America and the respective state within which the work was completed.

# ACTON-HAMILTON


SCALE: 1" = 40'



**VISTA**  
 DESIGN, INC.

Landscape Architects, Land Planning Consultants, Engineers and Surveyors

11634 Worcester Hwy, Shovel, MD 21862  
 ph. 410-352-3874 fax 410-352-3875 email: vista@vistadesign.com

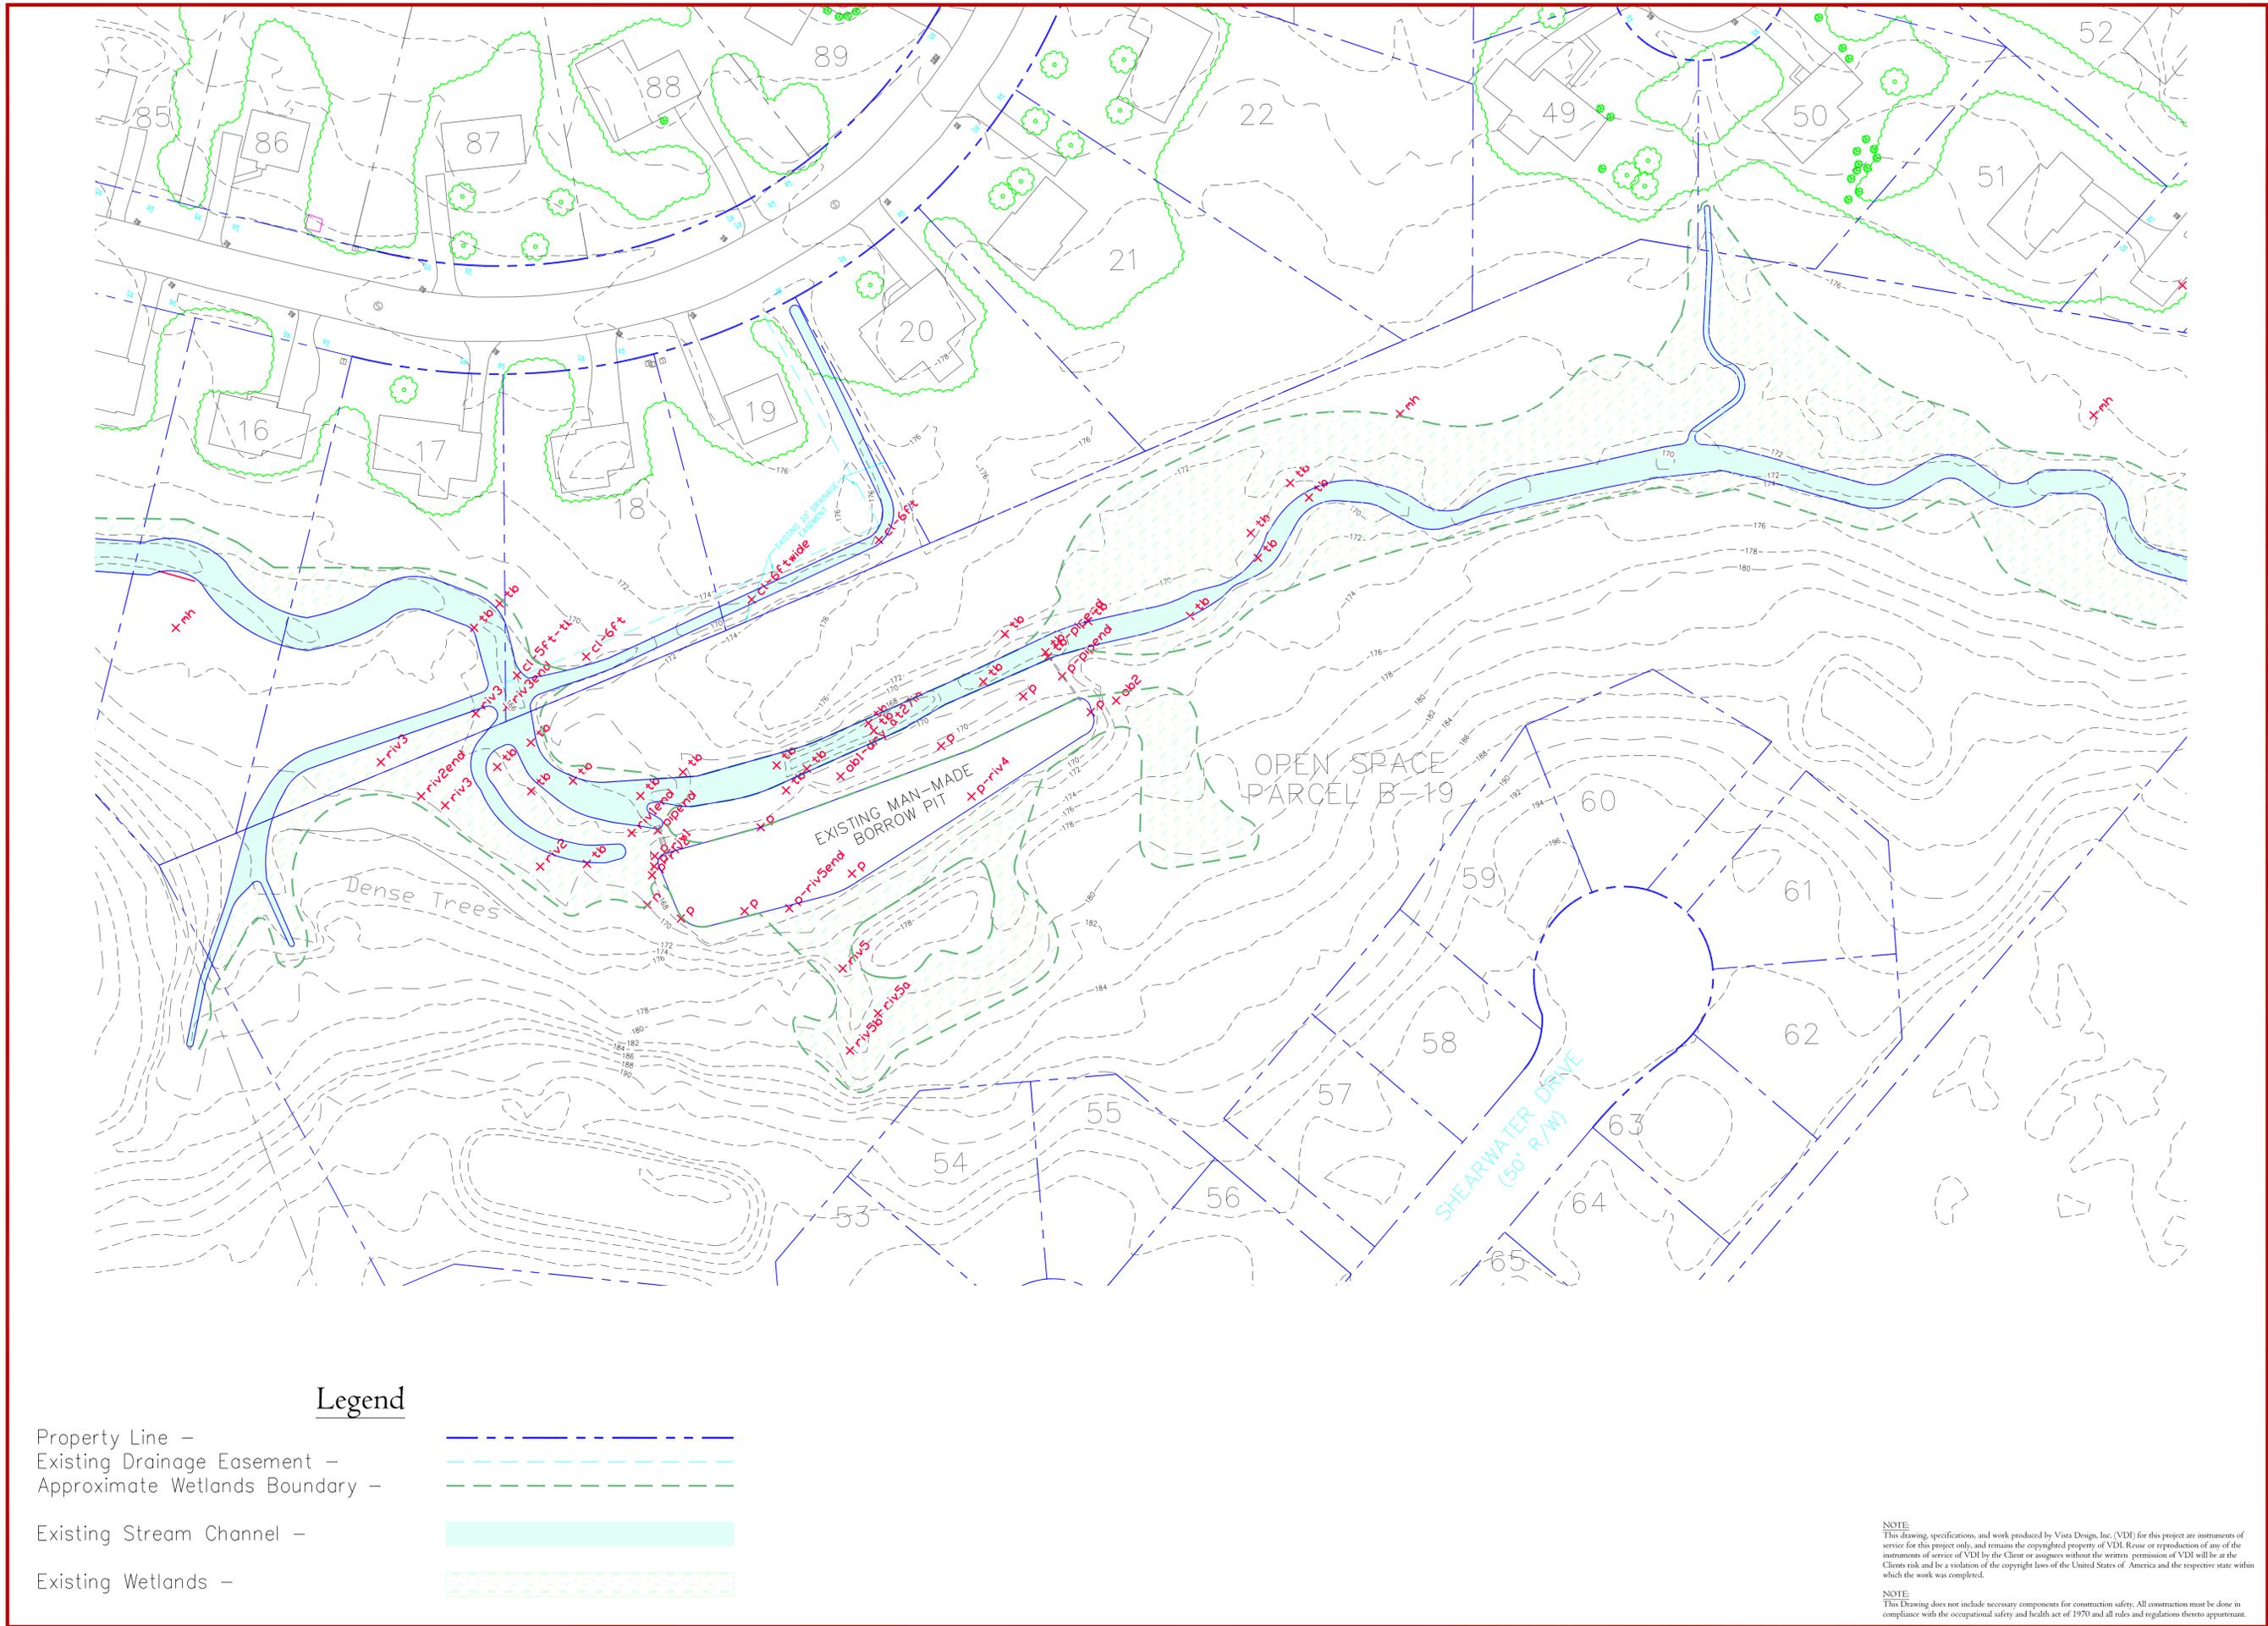

**Legend**

- Property Line -
- Existing Drainage Easement -
- Approximate Wetlands Boundary -
- Existing Stream Channel -
- Existing Wetlands -




REVISIONS	
0/00/00	
0/00/00	
0/00/00	
0/00/00	
0/00/00	


**PROJECT DATA**  
 Project No.: 06000  
 File Name: Stream\_Aerial.dwg  
 CHARLES COUNTY, MARYLAND  
 Date: 6/07/11  
 Scale: 1" = 40'

**REGIONAL FACILITY  
 CONCEPT  
 PLAN**

**ACTON-HAMILTON**


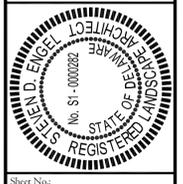


NOTE:  
 This drawing, specifications, and work produced by Vista Design, Inc. (VDI) for this project are instruments of service for this project only, and remain the copyrighted property of VDI. Reuse or reproduction of any of the instruments of service of VDI by the Client or assigns without the written permission of VDI will be at the Client's risk and be a violation of the copyright laws of the United States of America and the respective state within which the work was completed.  
 NOTE:  
 This Drawing does not include necessary components for construction safety. All construction must be done in compliance with the occupational safety and health act of 1970 and all rules and regulations there to appurtenant.

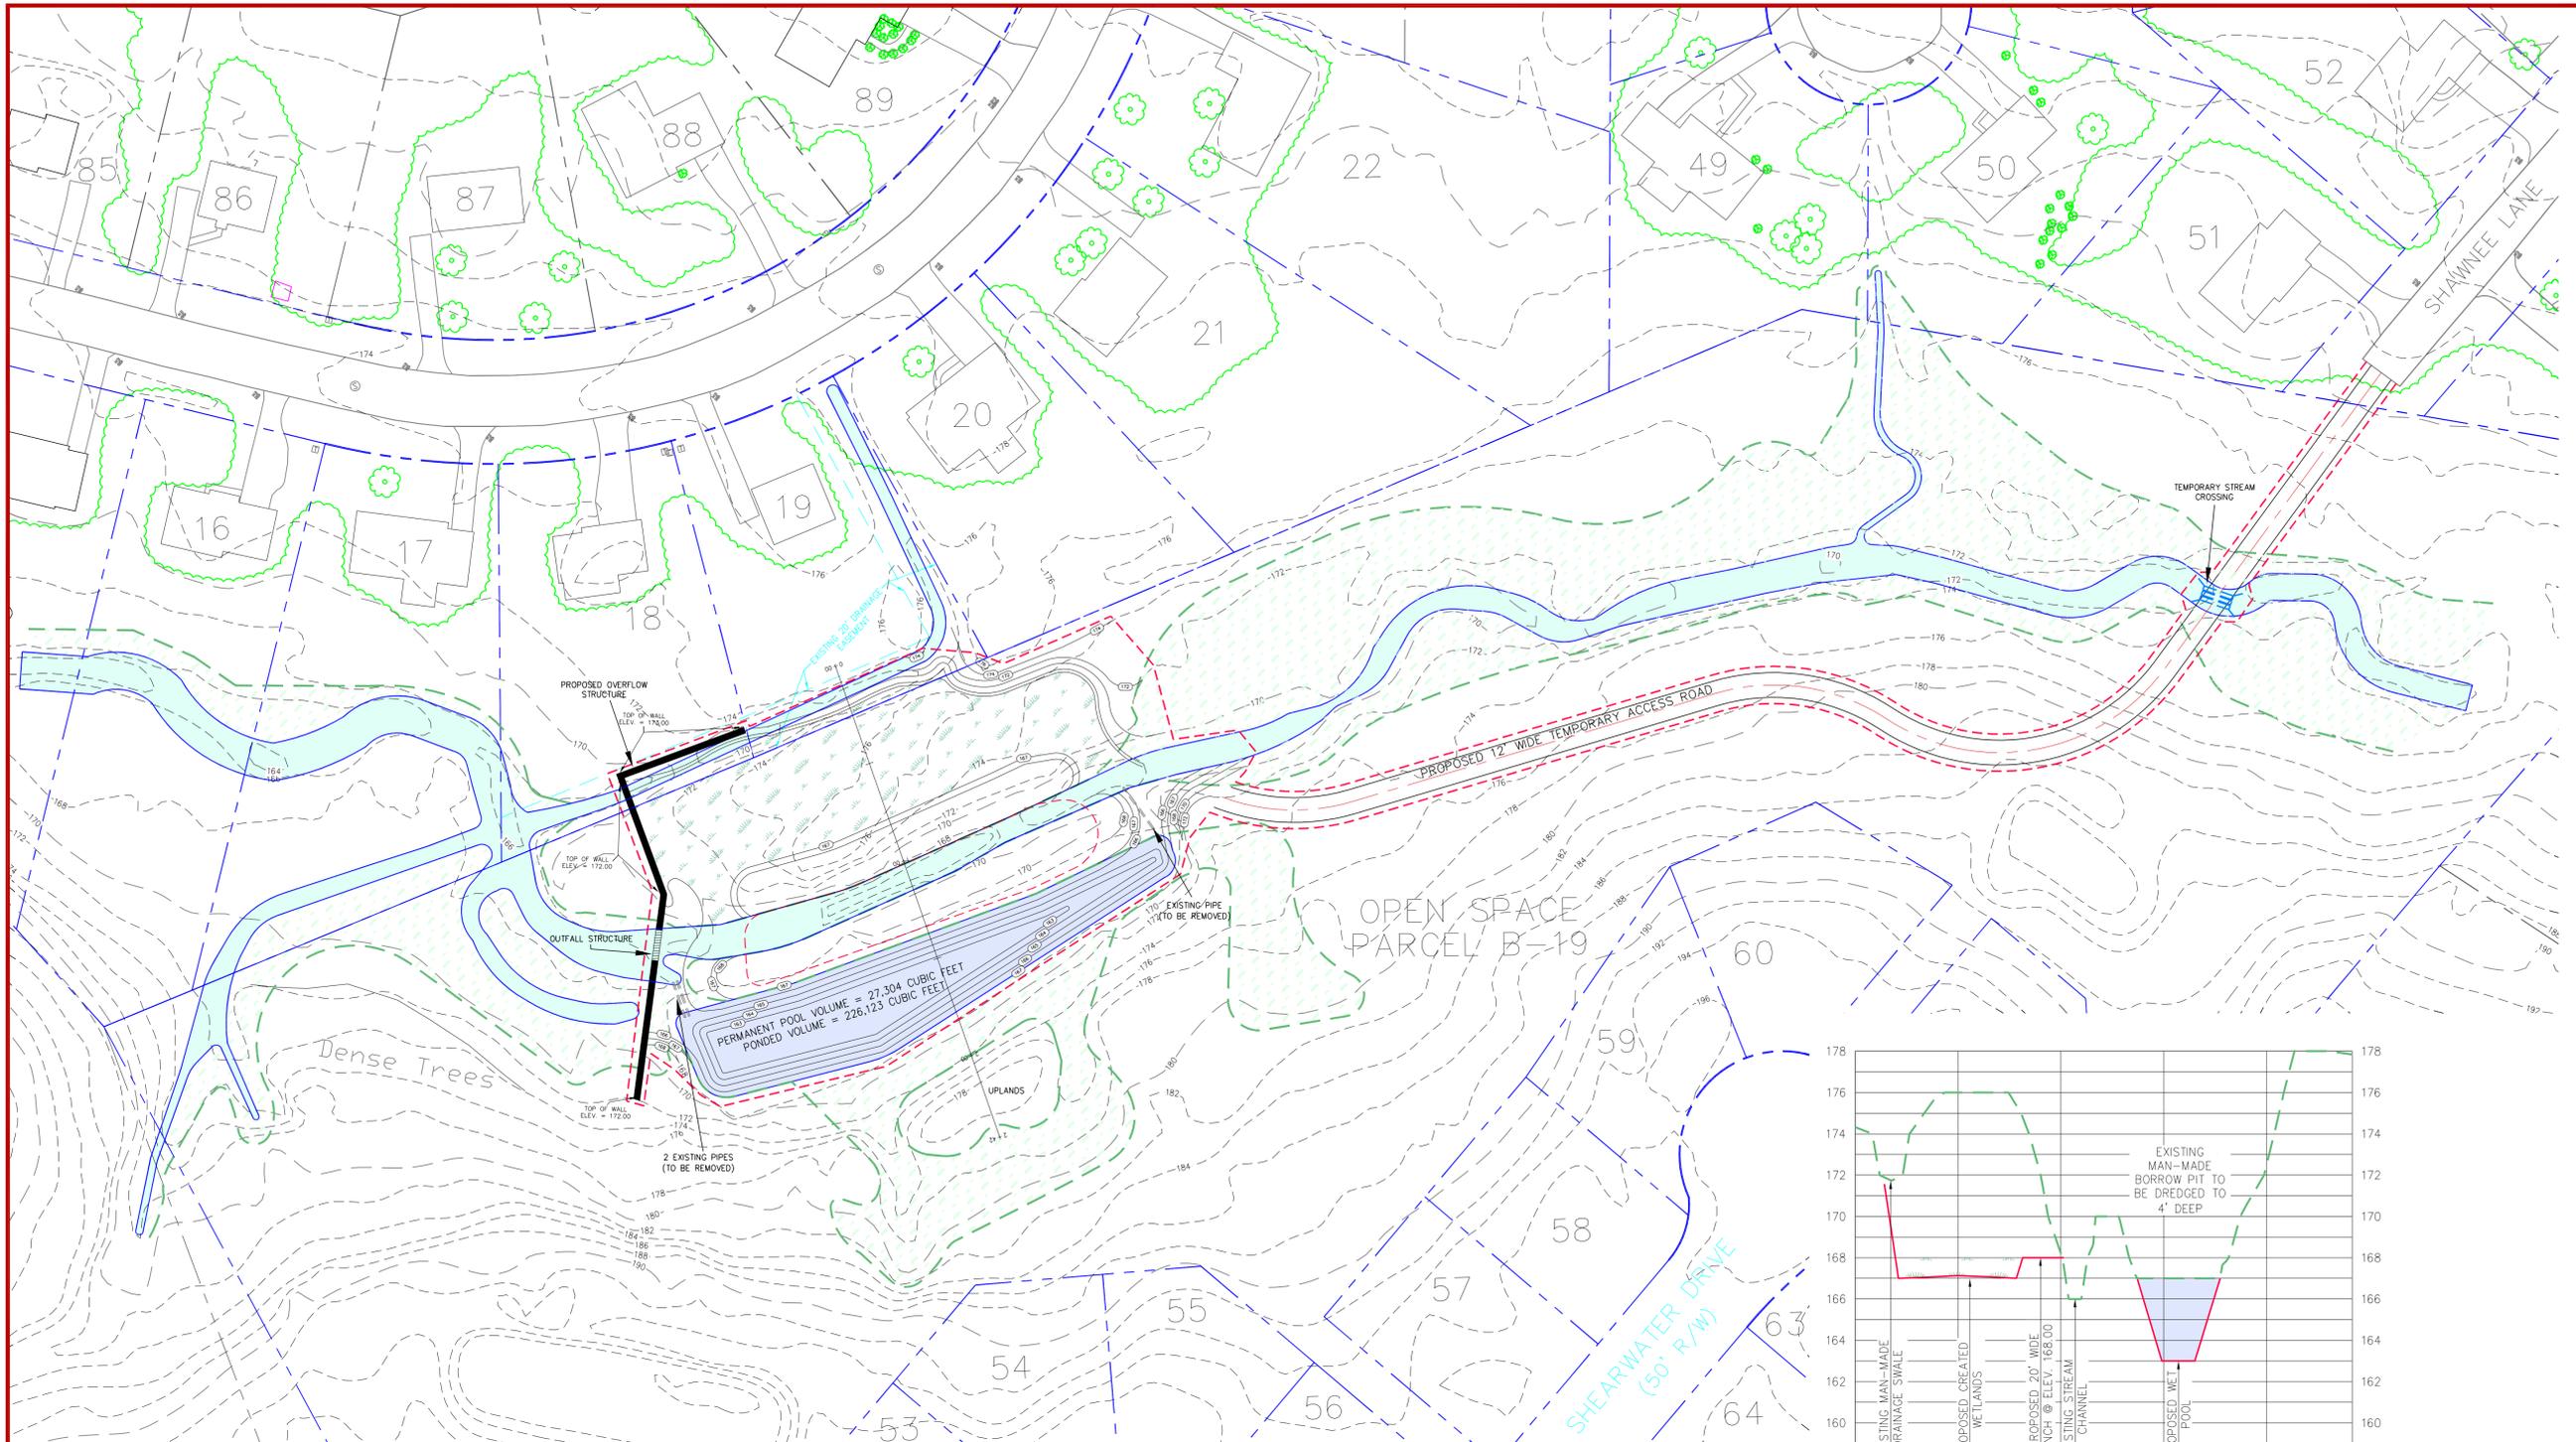

**Legend**

- Property Line -
- Existing Drainage Easement -
- Approximate Wetlands Boundary -
- Proposed Limits of Disturbance -
- Existing Stream Channel -
- Existing Wetlands -
- Proposed Wetlands -
- Existing Borrow Pit to Become Proposed Wet Pool -

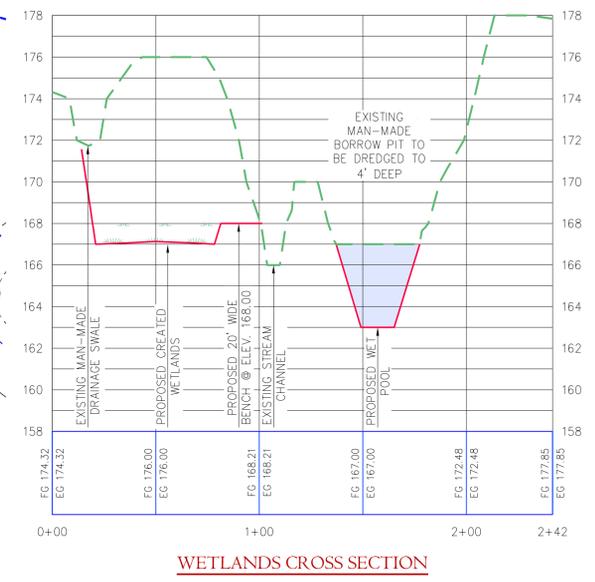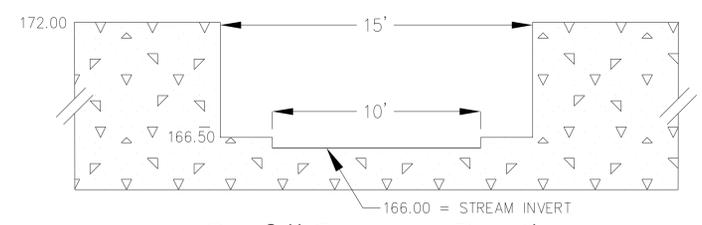

NORTH

REVISIONS

NO.	DATE	DESCRIPTION
1	0/00/00	
2	0/00/00	
3	0/00/00	
4	0/00/00	
5	0/00/00	
6	0/00/00	
7	0/00/00	
8	0/00/00	
9	0/00/00	
10	0/00/00	

PROJECT DATA

Project No: 09461  
 File Name: Stram Aerial.dwg  
 Client: CHARLES COUNTY, MARYLAND  
 Date: 6/07/11  
 Scale: 1" = 40'

REGIONAL FACILITY  
CONCEPT  
PLAN

ACTON-HAMILTON


**VISTA DESIGN, INC.**  
 Landscape Architects, Land Planning Consultants, Engineers, and Surveyors  
 11634 Waverley Hwy, Shovel, MD 21862  
 Tel: 410.552.3875 Fax: 410.552.3875  
 Email: vinfo@vistadesign.com



NOTE:  
 This drawing, specifications, and work produced by Vista Design, Inc. (VDI) for this project are instruments of service for this project only, and remain the copyrighted property of VDI. Reuse or reproduction of any of the instruments of service of VDI by the Client or assigns without the written permission of VDI will be at the Client's risk and be a violation of the copyright laws of the United States of America and the respective state within which the work was completed.

NOTE:  
 This Drawing does not include necessary components for construction safety. All construction must be done in compliance with the occupational safety and health act of 1970 and all rules and regulations thereto appurtenant.

APPENDIX 5

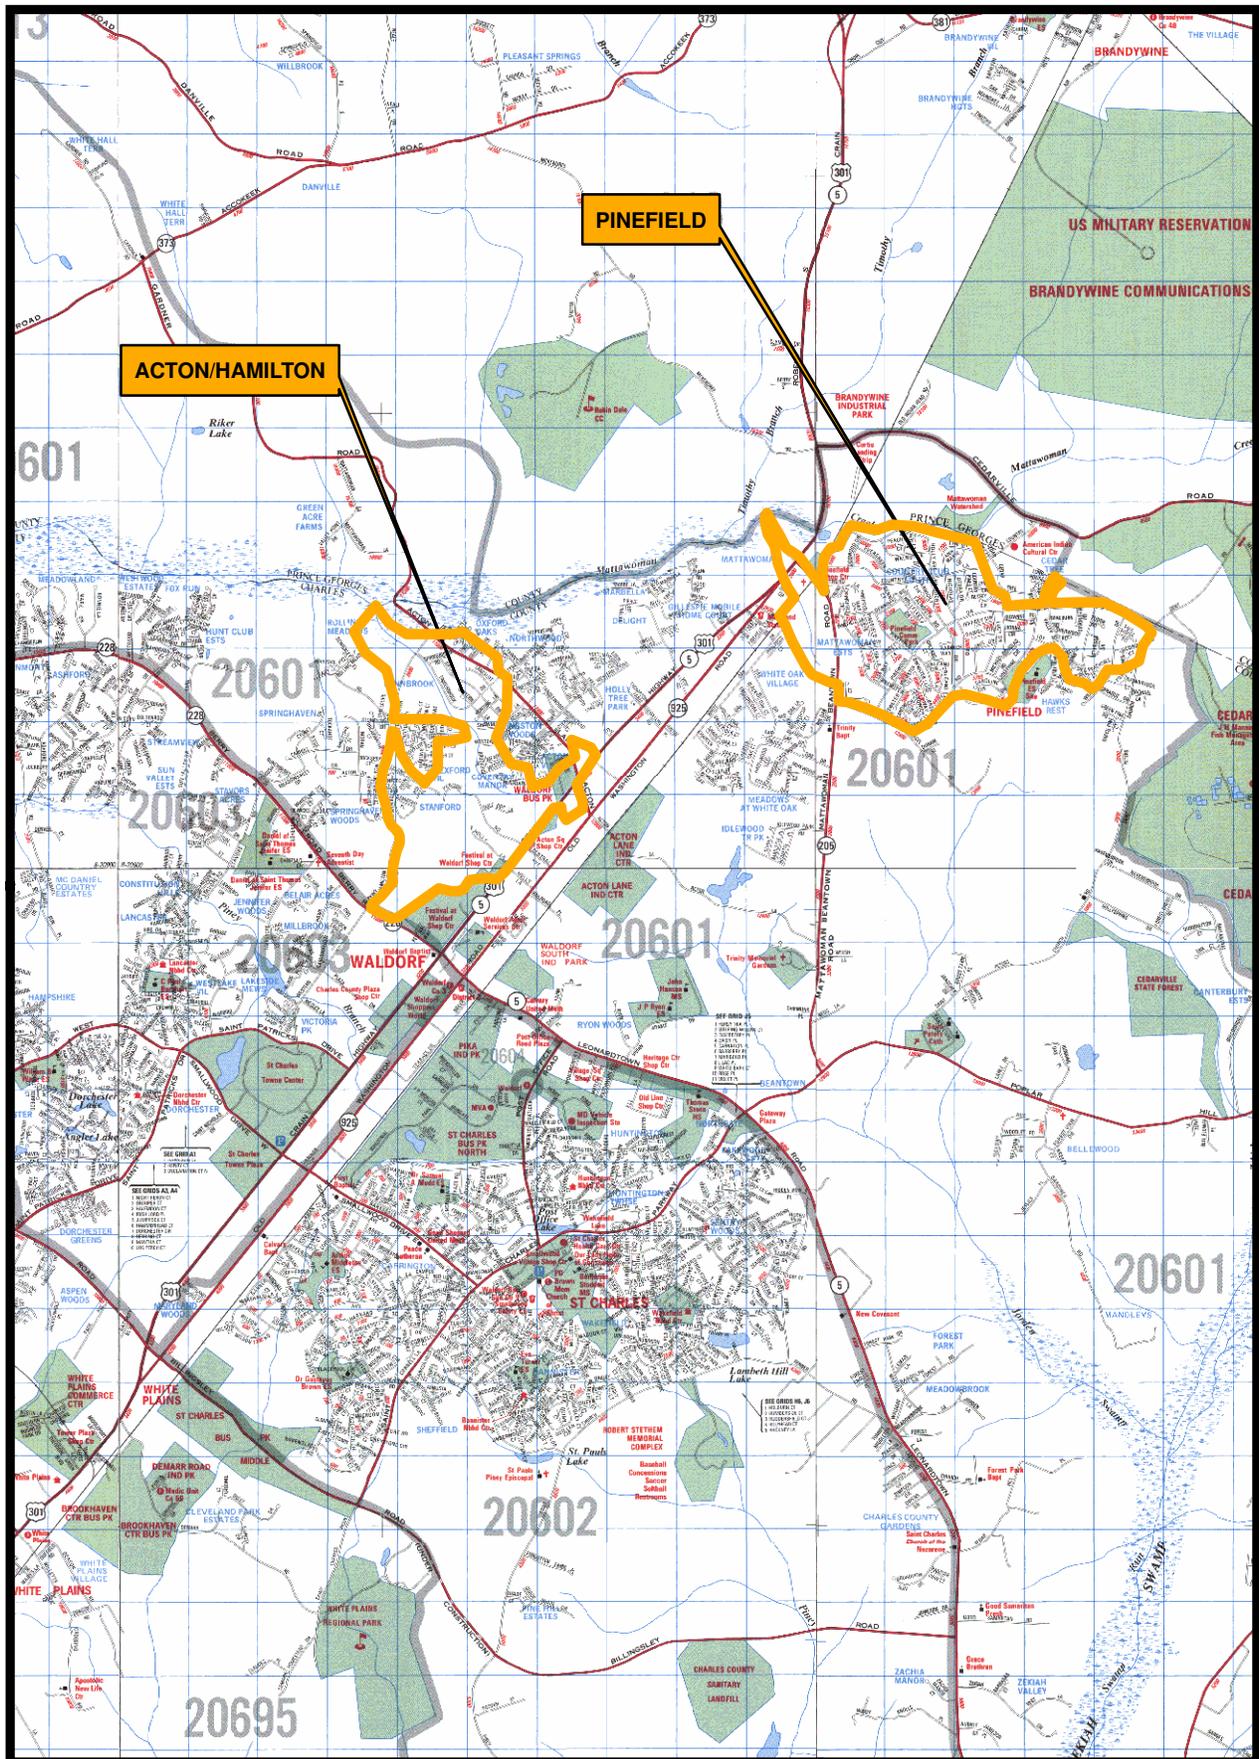

Site Vicinity Map  
Charles County ADC Maps 4 & 5