

- NOTES:**
1. REFER TO SHEET 8 FOR STORMWATER PROFILES.
 2. REFER TO SHEETS 13-15 FOR STORMWATER DETAILS.
 3. FOR PROPOSED PARK, PERVIOUS PAVEMENT, INTERNAL SIDEWALK, AND LANDSCAPING PLAN, REFER TO SHEETS 9-12.

TERRE HILL STORMWATER SYSTEM COMPONENTS

TYPE	SYMBOL	NUMBER
TERRE STORAGE UNIT		36
CAPPING SLAB		8
DISTRIBUTION MANIFOLD		6



PROFESSIONAL CERTIFICATION:
 I HEREBY CERTIFY THAT THESE DOCUMENTS WERE PREPARED OR APPROVED BY ME, AND THAT I AM A DULY LICENSED PROFESSIONAL ENGINEER UNDER THE LAWS OF THE STATE OF MARYLAND.
 LICENSE NO: 36310, EXPIRATION DATE: 11/17/2012.


**CHARLES COUNTY GOVERNMENT
 DEPARTMENT OF PLANNING AND GROWTH MANAGEMENT
 DEVELOPMENT SERVICES DEPARTMENT**

GRADING	CONSTRUCTION	AS-BUILT	REMARKS OR CONDITIONS
ROADS	CONSTRUCTION	AS-BUILT	
STORM DRAINAGE	CONSTRUCTION	AS-BUILT	
STORMWATER MANAGEMENT	CONSTRUCTION	AS-BUILT	
WATER	CONSTRUCTION	AS-BUILT	
SEWER	CONSTRUCTION	AS-BUILT	
OTHER	CONSTRUCTION	AS-BUILT	

SIGNED: _____ DATE: _____
 THIS PERMIT EXPIRES ON: _____

LEGEND

- Property Line
- Existing Vegetation Line
- Existing Edge of Pavement
- Existing Centerline of Road
- Existing Building
- Existing Contour 1x
- Existing Contour 5x
- Existing Culvert Pipe
- Existing Soil Line
- Proposed Watershed Line
- Proposed Contour 1x
- Proposed Contour 5x
- Proposed Culvert Pipe
- Proposed Top of Swale
- Proposed Bottom of Swale
- Proposed Centerline of Swale
- Proposed TOC Flowpath
- Proposed LOD Line
- Proposed Vegetation Line
- Utility Pole
- Electric Box
- Mailbox
- Water Valve
- Light Post
- Flowline Grades
- Proposed Spot Shots
- Drainage Arrows
- Pipe Flow Arrows

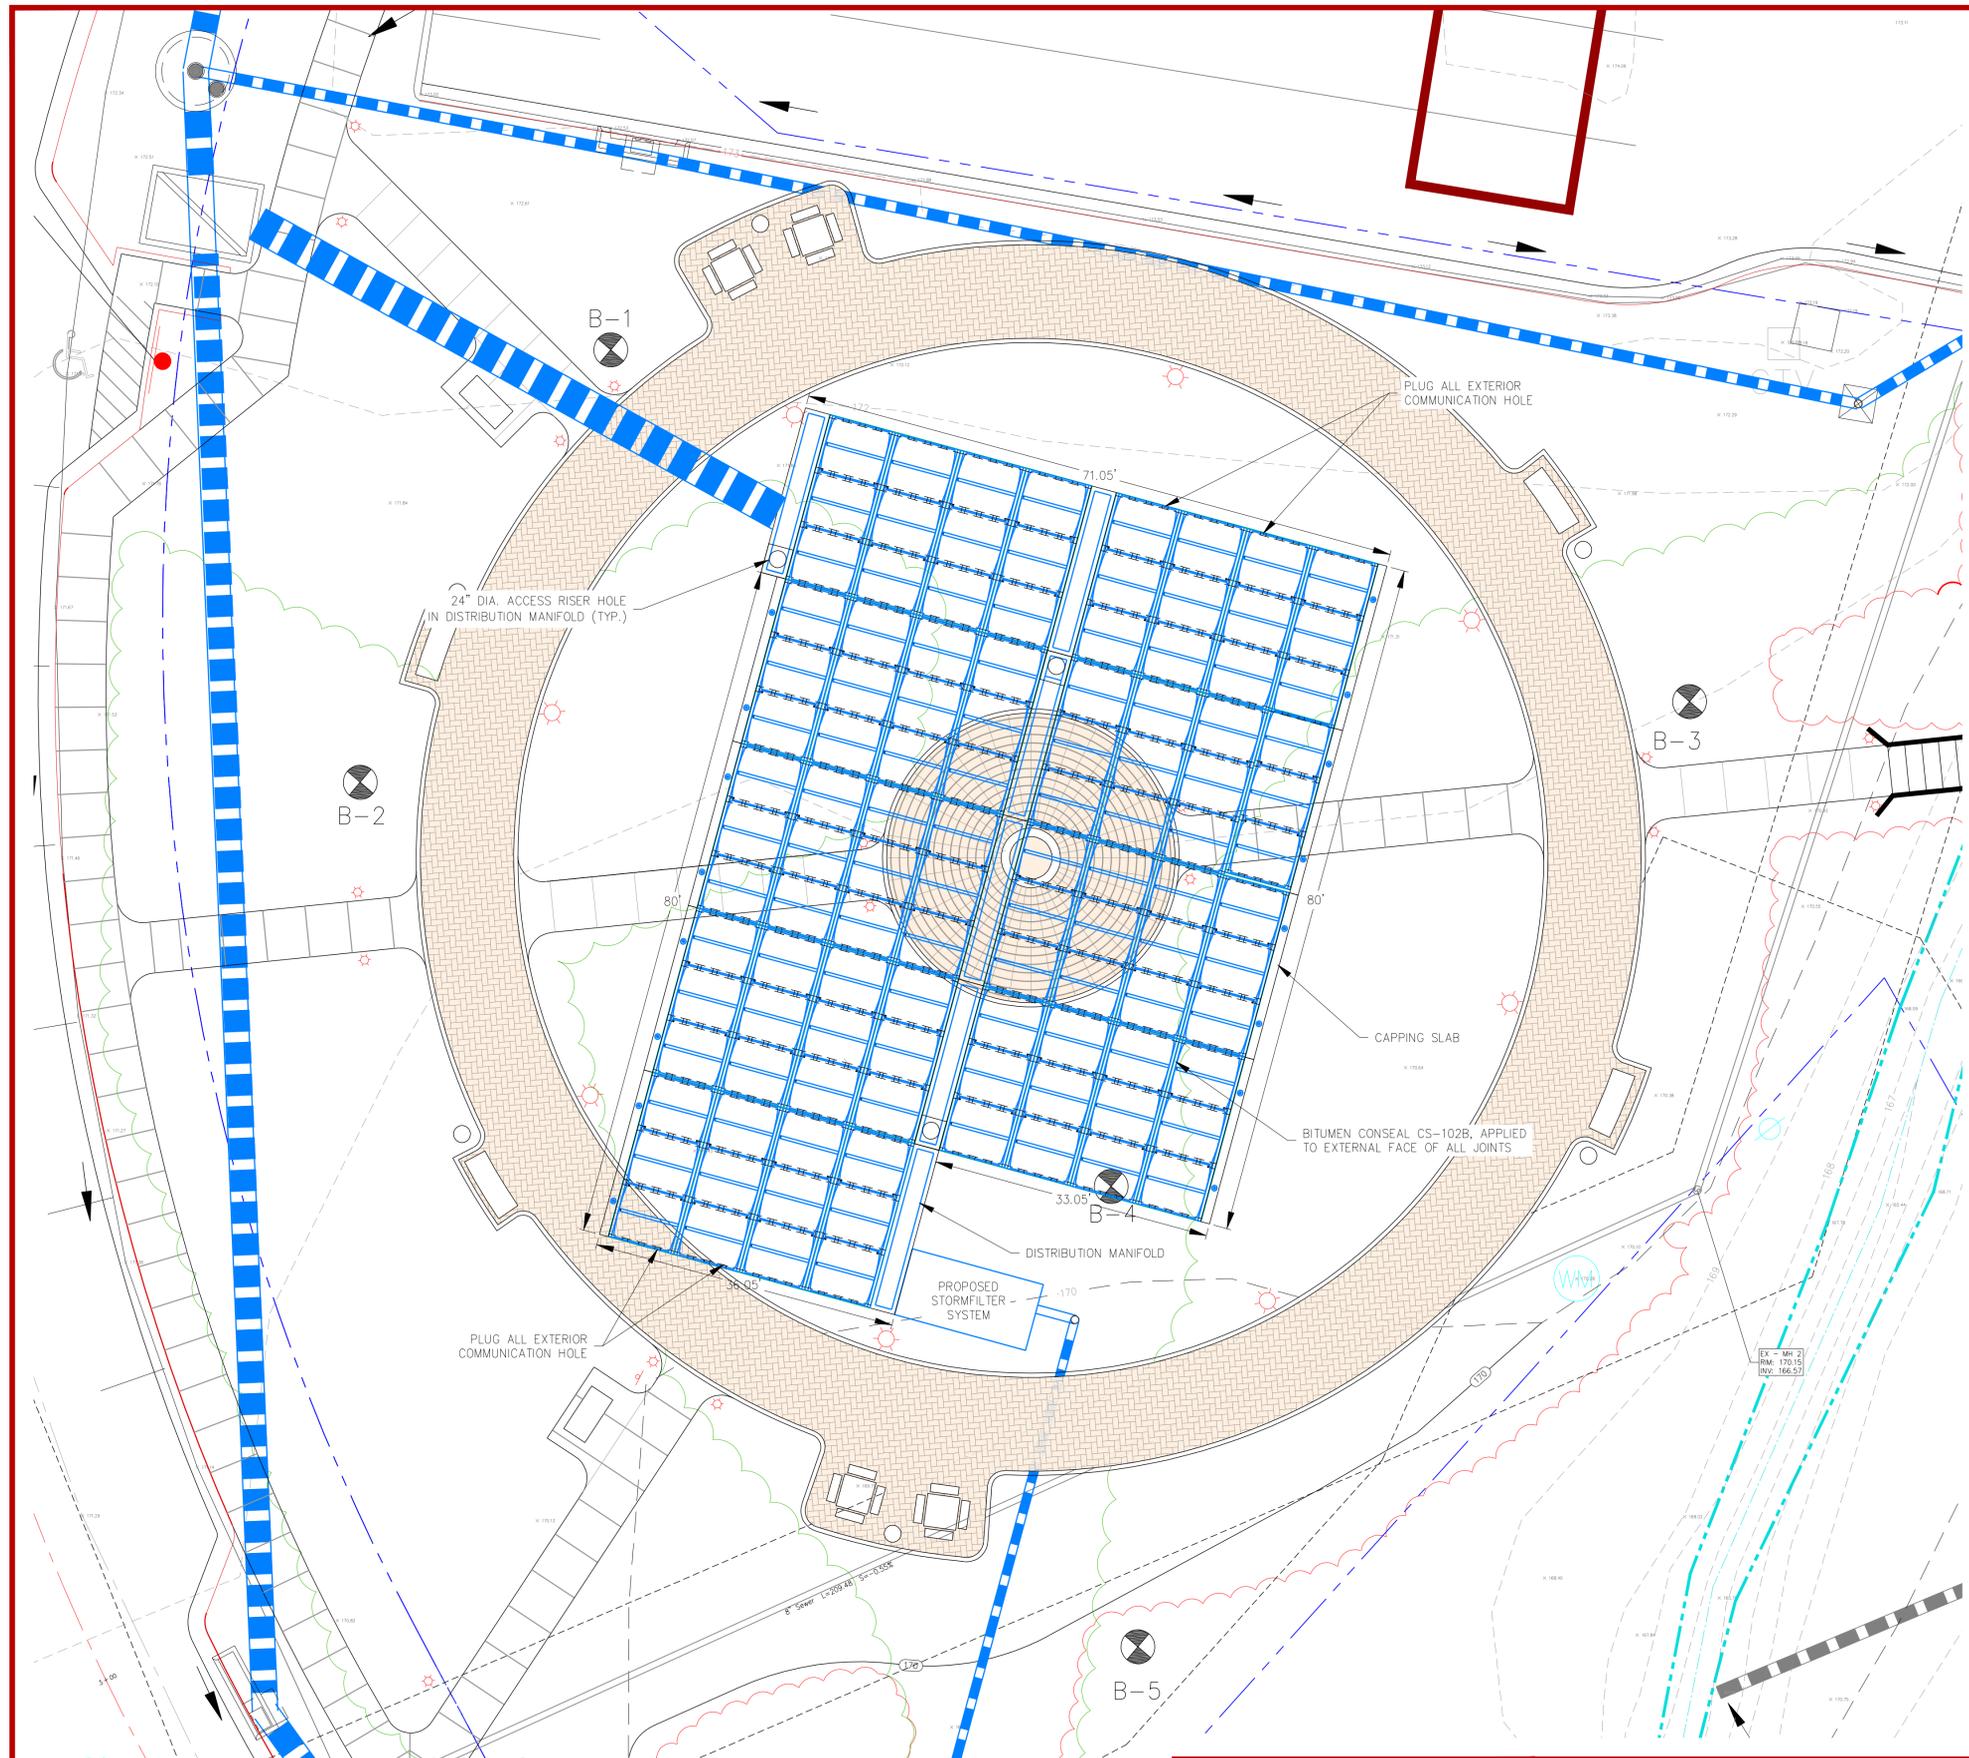

NOTE:
 This drawing, specifications, and work produced by Vista Design, Inc. (VDI) for this project are instruments of service for this project only, and remain the copyrighted property of VDI. Reuse or reproduction of any of the instruments of service of VDI by the Client or assignees without the written permission of VDI will be at the Client's risk and be a violation of the copyright laws of the United States of America and the respective state within which the work was completed.

NOTE:
 This Drawing does not include necessary components for construction safety. All construction must be done in compliance with the occupational safety and health act of 1970 and all rules and regulations thereto appurtenant.



REV. NO.	CONSTRUCTION REVISION	DATE

**PROPOSED
 ALTERNATIVE #1
 TERRE ARCH SYSTEM**

VISTA DESIGN, INC.
 Landscape Architects, Land Planning Consultants, Engineers & Surveyors
 11634 Worcester Hwy, Shovell, MD 21862
 ph 410-352-3874 fax 410-352-3875 email vista@vistadesigninc.com

PROJECT DATA

DRAWN BY: EZ	PROJ. NO. 09-047
CHECK BY: RP	FILE NAME: CD 012210.dwg
CHARLES COUNTY BRYANS ROAD, MARYLAND	SHEET NO. 4B
EA. NO. 00-00-00 TM. NO. 00-00-00 DATE: 05/20/10 SCALE: 1" = 10'	SHEET NO.