

CHARLES COUNTY MARYLAND



COMPREHENSIVE WATER AND SEWER PLAN

DATE: FEBRUARY 2013

SHEET 2

SHEET 1

SHEET 5

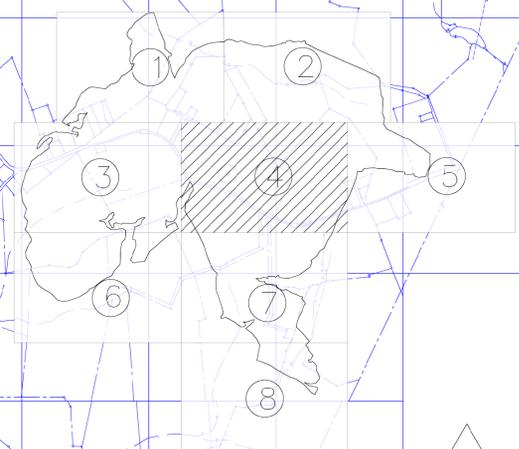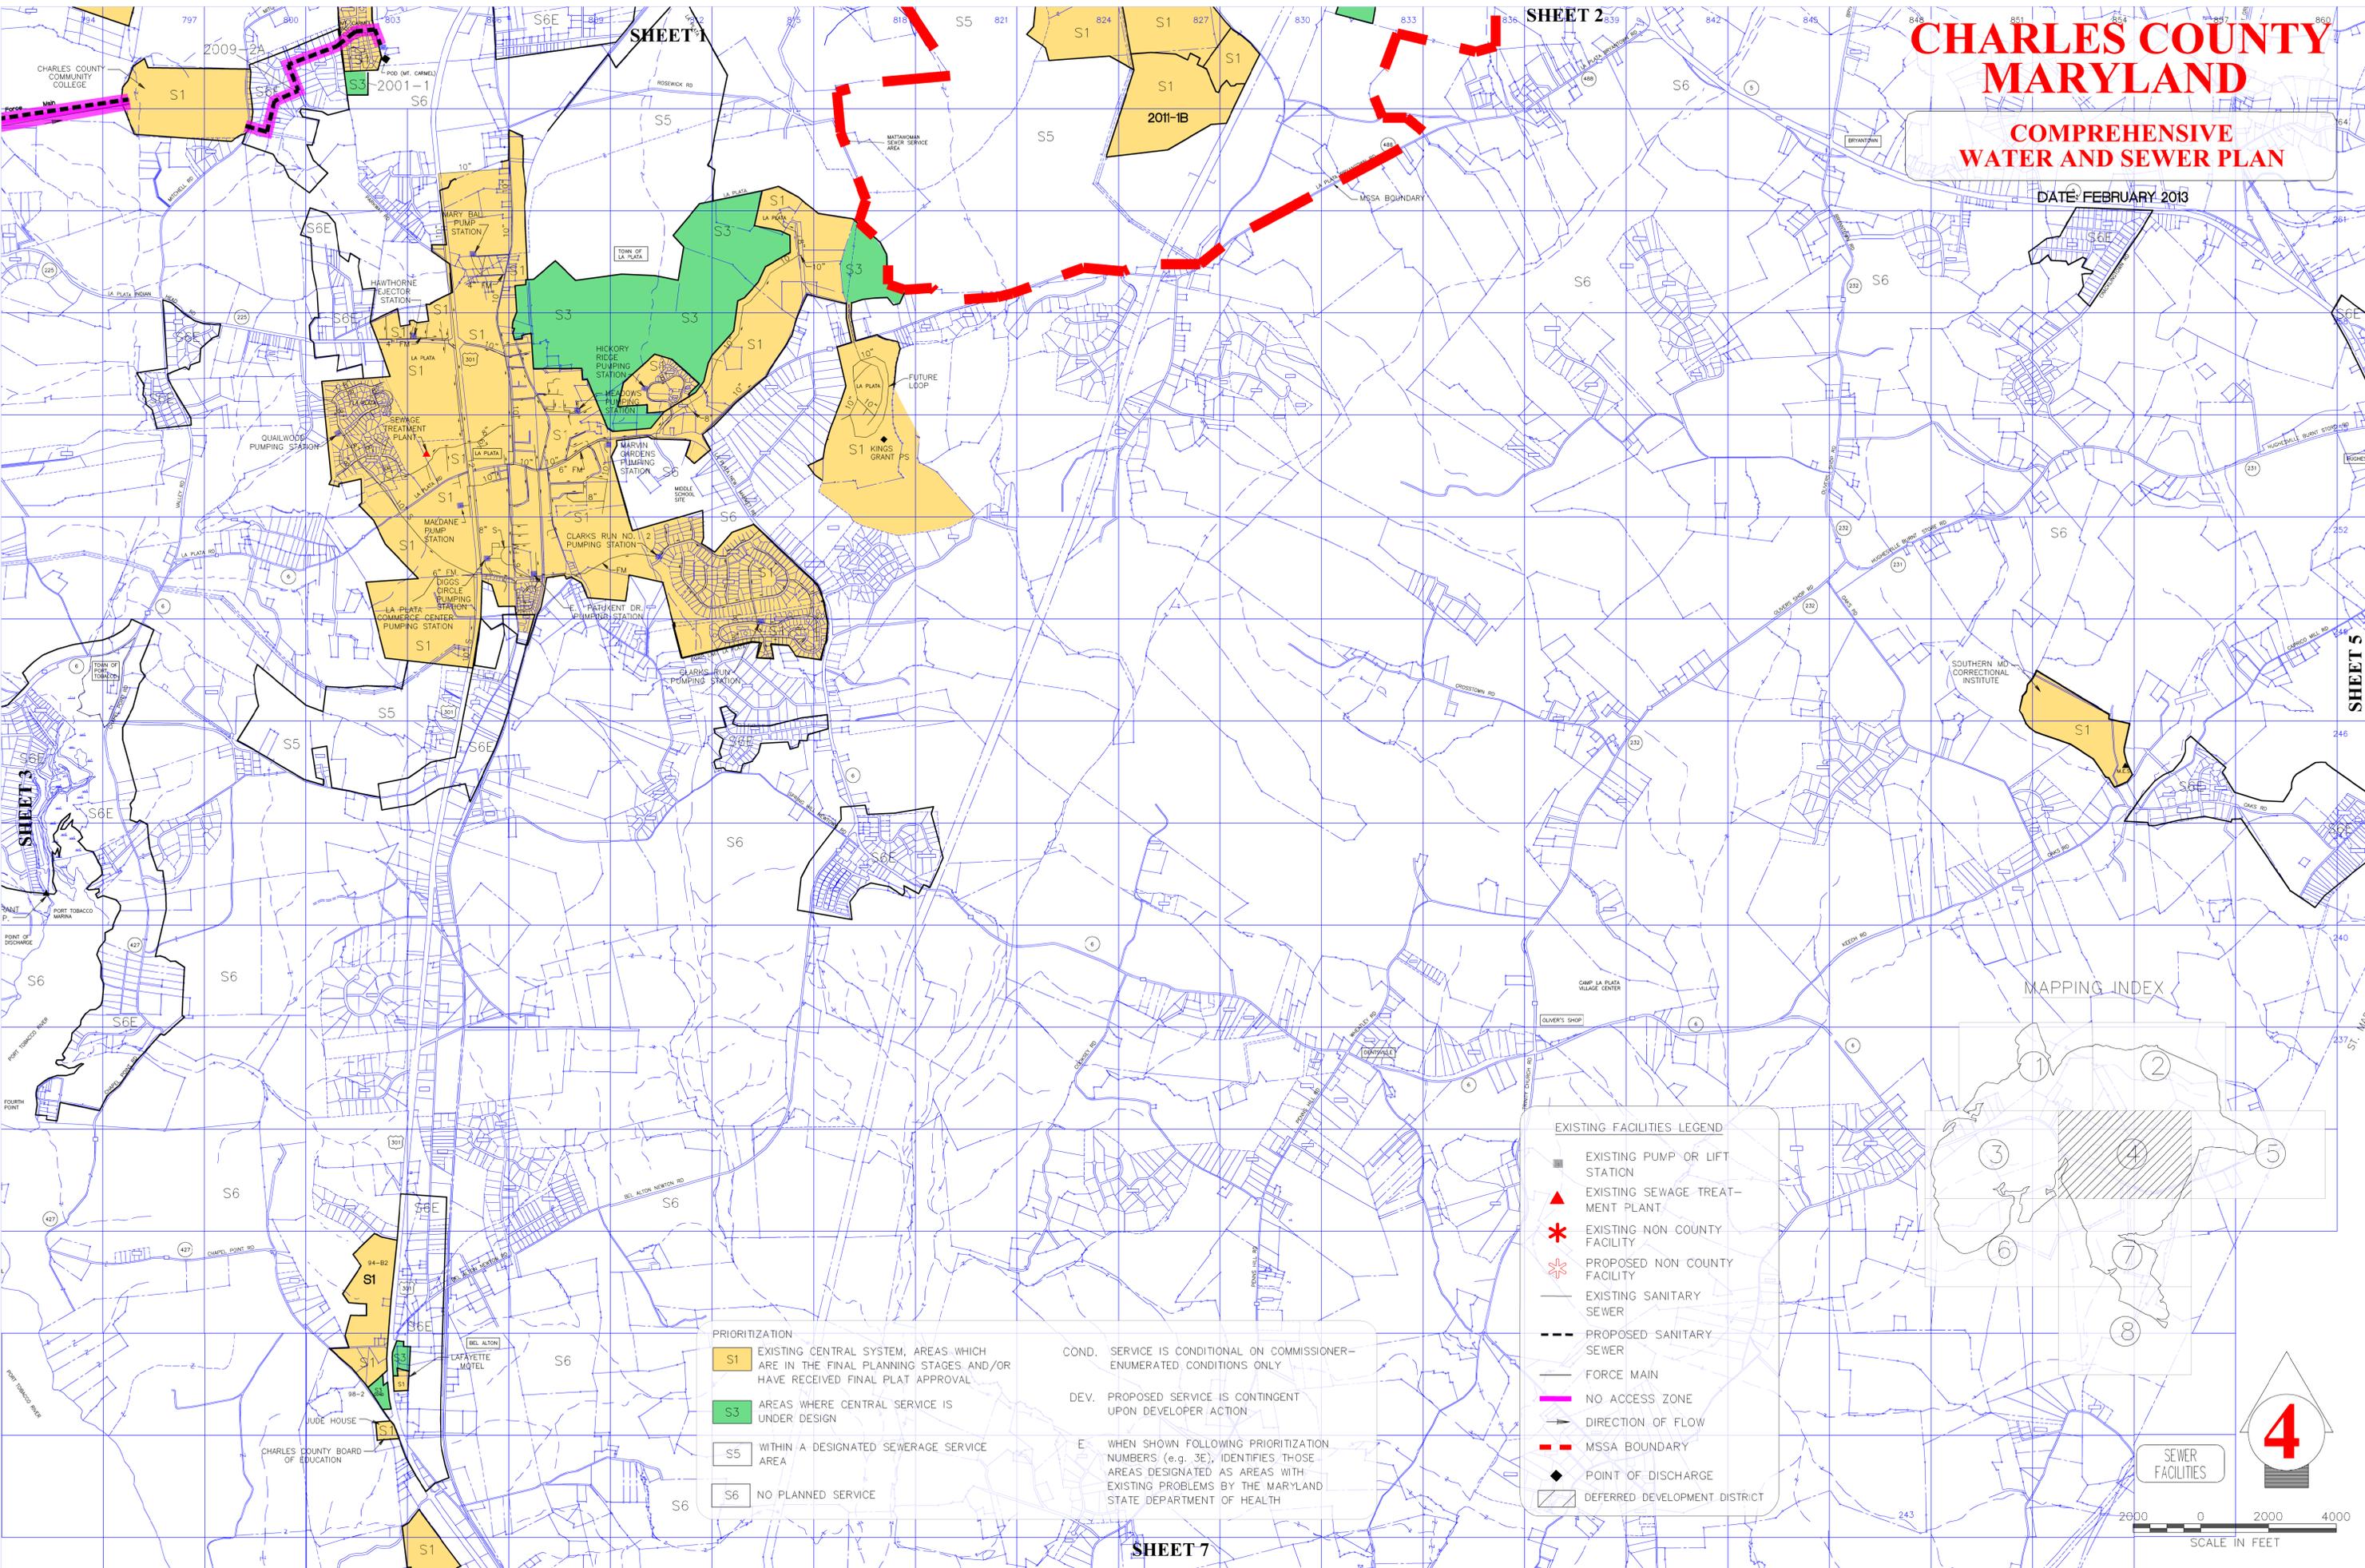

- EXISTING FACILITIES LEGEND**
- EXISTING PUMP OR LIFT STATION
 - ▲ EXISTING SEWAGE TREATMENT PLANT
 - * EXISTING NON COUNTY FACILITY
 - * PROPOSED NON COUNTY FACILITY
 - EXISTING SANITARY SEWER
 - - - PROPOSED SANITARY SEWER
 - FORCE MAIN
 - NO ACCESS ZONE
 - DIRECTION OF FLOW
 - - - MSSA BOUNDARY
 - ◆ POINT OF DISCHARGE
 - ▨ DEFERRED DEVELOPMENT DISTRICT

- PRIORITIZATION**
- S1 EXISTING CENTRAL SYSTEM, AREAS WHICH ARE IN THE FINAL PLANNING STAGES AND/OR HAVE RECEIVED FINAL PLAT APPROVAL
 - S3 AREAS WHERE CENTRAL SERVICE IS UNDER DESIGN
 - S5 WITHIN A DESIGNATED SEWERAGE SERVICE AREA
 - S6 NO PLANNED SERVICE

- COND.** SERVICE IS CONDITIONAL ON COMMISSIONER-ENUMERATED CONDITIONS ONLY
- DEV.** PROPOSED SERVICE IS CONTINGENT UPON DEVELOPER ACTION
- E** WHEN SHOWN FOLLOWING PRIORITIZATION NUMBERS (e.g. 3E), IDENTIFIES THOSE AREAS DESIGNATED AS AREAS WITH EXISTING PROBLEMS BY THE MARYLAND STATE DEPARTMENT OF HEALTH

SEWER FACILITIES



SHEET 7