
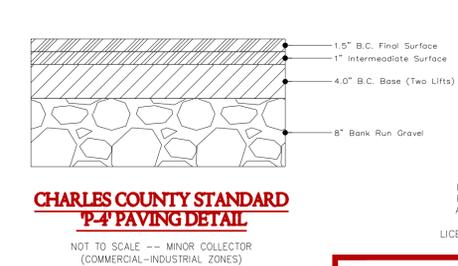
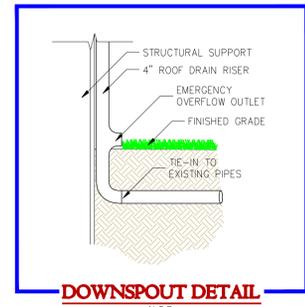


NOTE:
This drawing, specifications, and work produced by Vista Design, Inc. (VDI) for this project are instruments of service for this project only, and remains the copyrighted property of VDI. Reuse or reproduction of any of the instruments of service of VDI by the Client or assigns without the written permission of VDI will be at the Client's risk and be a violation of the copyright laws of the United States of America and the respective state within which the work was completed.

NOTE:
This Drawing does not include necessary components for construction safety. All construction must be done in compliance with the occupational safety and health act of 1970 and all rules and regulations thereto appurtenant.

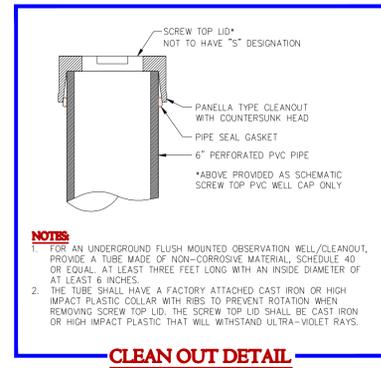

PROFESSIONAL CERTIFICATION:
I HEREBY CERTIFY THAT THESE DOCUMENTS WERE PREPARED OR APPROVED BY ME, AND THAT I AM A DULY LICENSED PROFESSIONAL ENGINEER UNDER THE LAWS OF THE STATE OF MARYLAND, LICENSE NO. 36310, EXPIRATION DATE: 11/17/2012

CHARLES COUNTY GOVERNMENT
DEPARTMENT OF PLANNING AND GROWTH MANAGEMENT
DEVELOPMENT SERVICES DEPARTMENT

GRADING	CONSTRUCTION	AS-BUILT	REMARKS OR CONDITIONS
ROADS	CONSTRUCTION	AS-BUILT	
STORM DRAINAGE	CONSTRUCTION	AS-BUILT	
STORMWATER MANAGEMENT	CONSTRUCTION	AS-BUILT	
WATER	CONSTRUCTION	AS-BUILT	
SEWER	CONSTRUCTION	AS-BUILT	
OTHER	CONSTRUCTION	AS-BUILT	

SIGNED: _____ DATE: _____

THIS PERMIT EXPIRES ON: _____ DATE: _____

REV. NO.	CONSTRUCTION REVISION	DATE

DETAILS

VISTA DESIGN, INC.
Landscape Architects, Land Planning Consultants, Engineers & Surveyors
11634 Worcester Hwy, Shovell, MD 21862
ph 410-352-3874 fax 410-352-3875 email vista@vistadesigninc.com

PROJECT DATA
DRAWN BY: **RZ**
CHECK BY: **RP**
CHARLES COUNTY
BRYANS ROAD, MARYLAND
FB NO. 00-00-00
TM. NO. 0-00-00-00
DATE: 05/20/10
SCALE: 1" = 10'

09-047
PROJ. NO.
CD 012210.dwg
File Name:
13
SHEET NO.